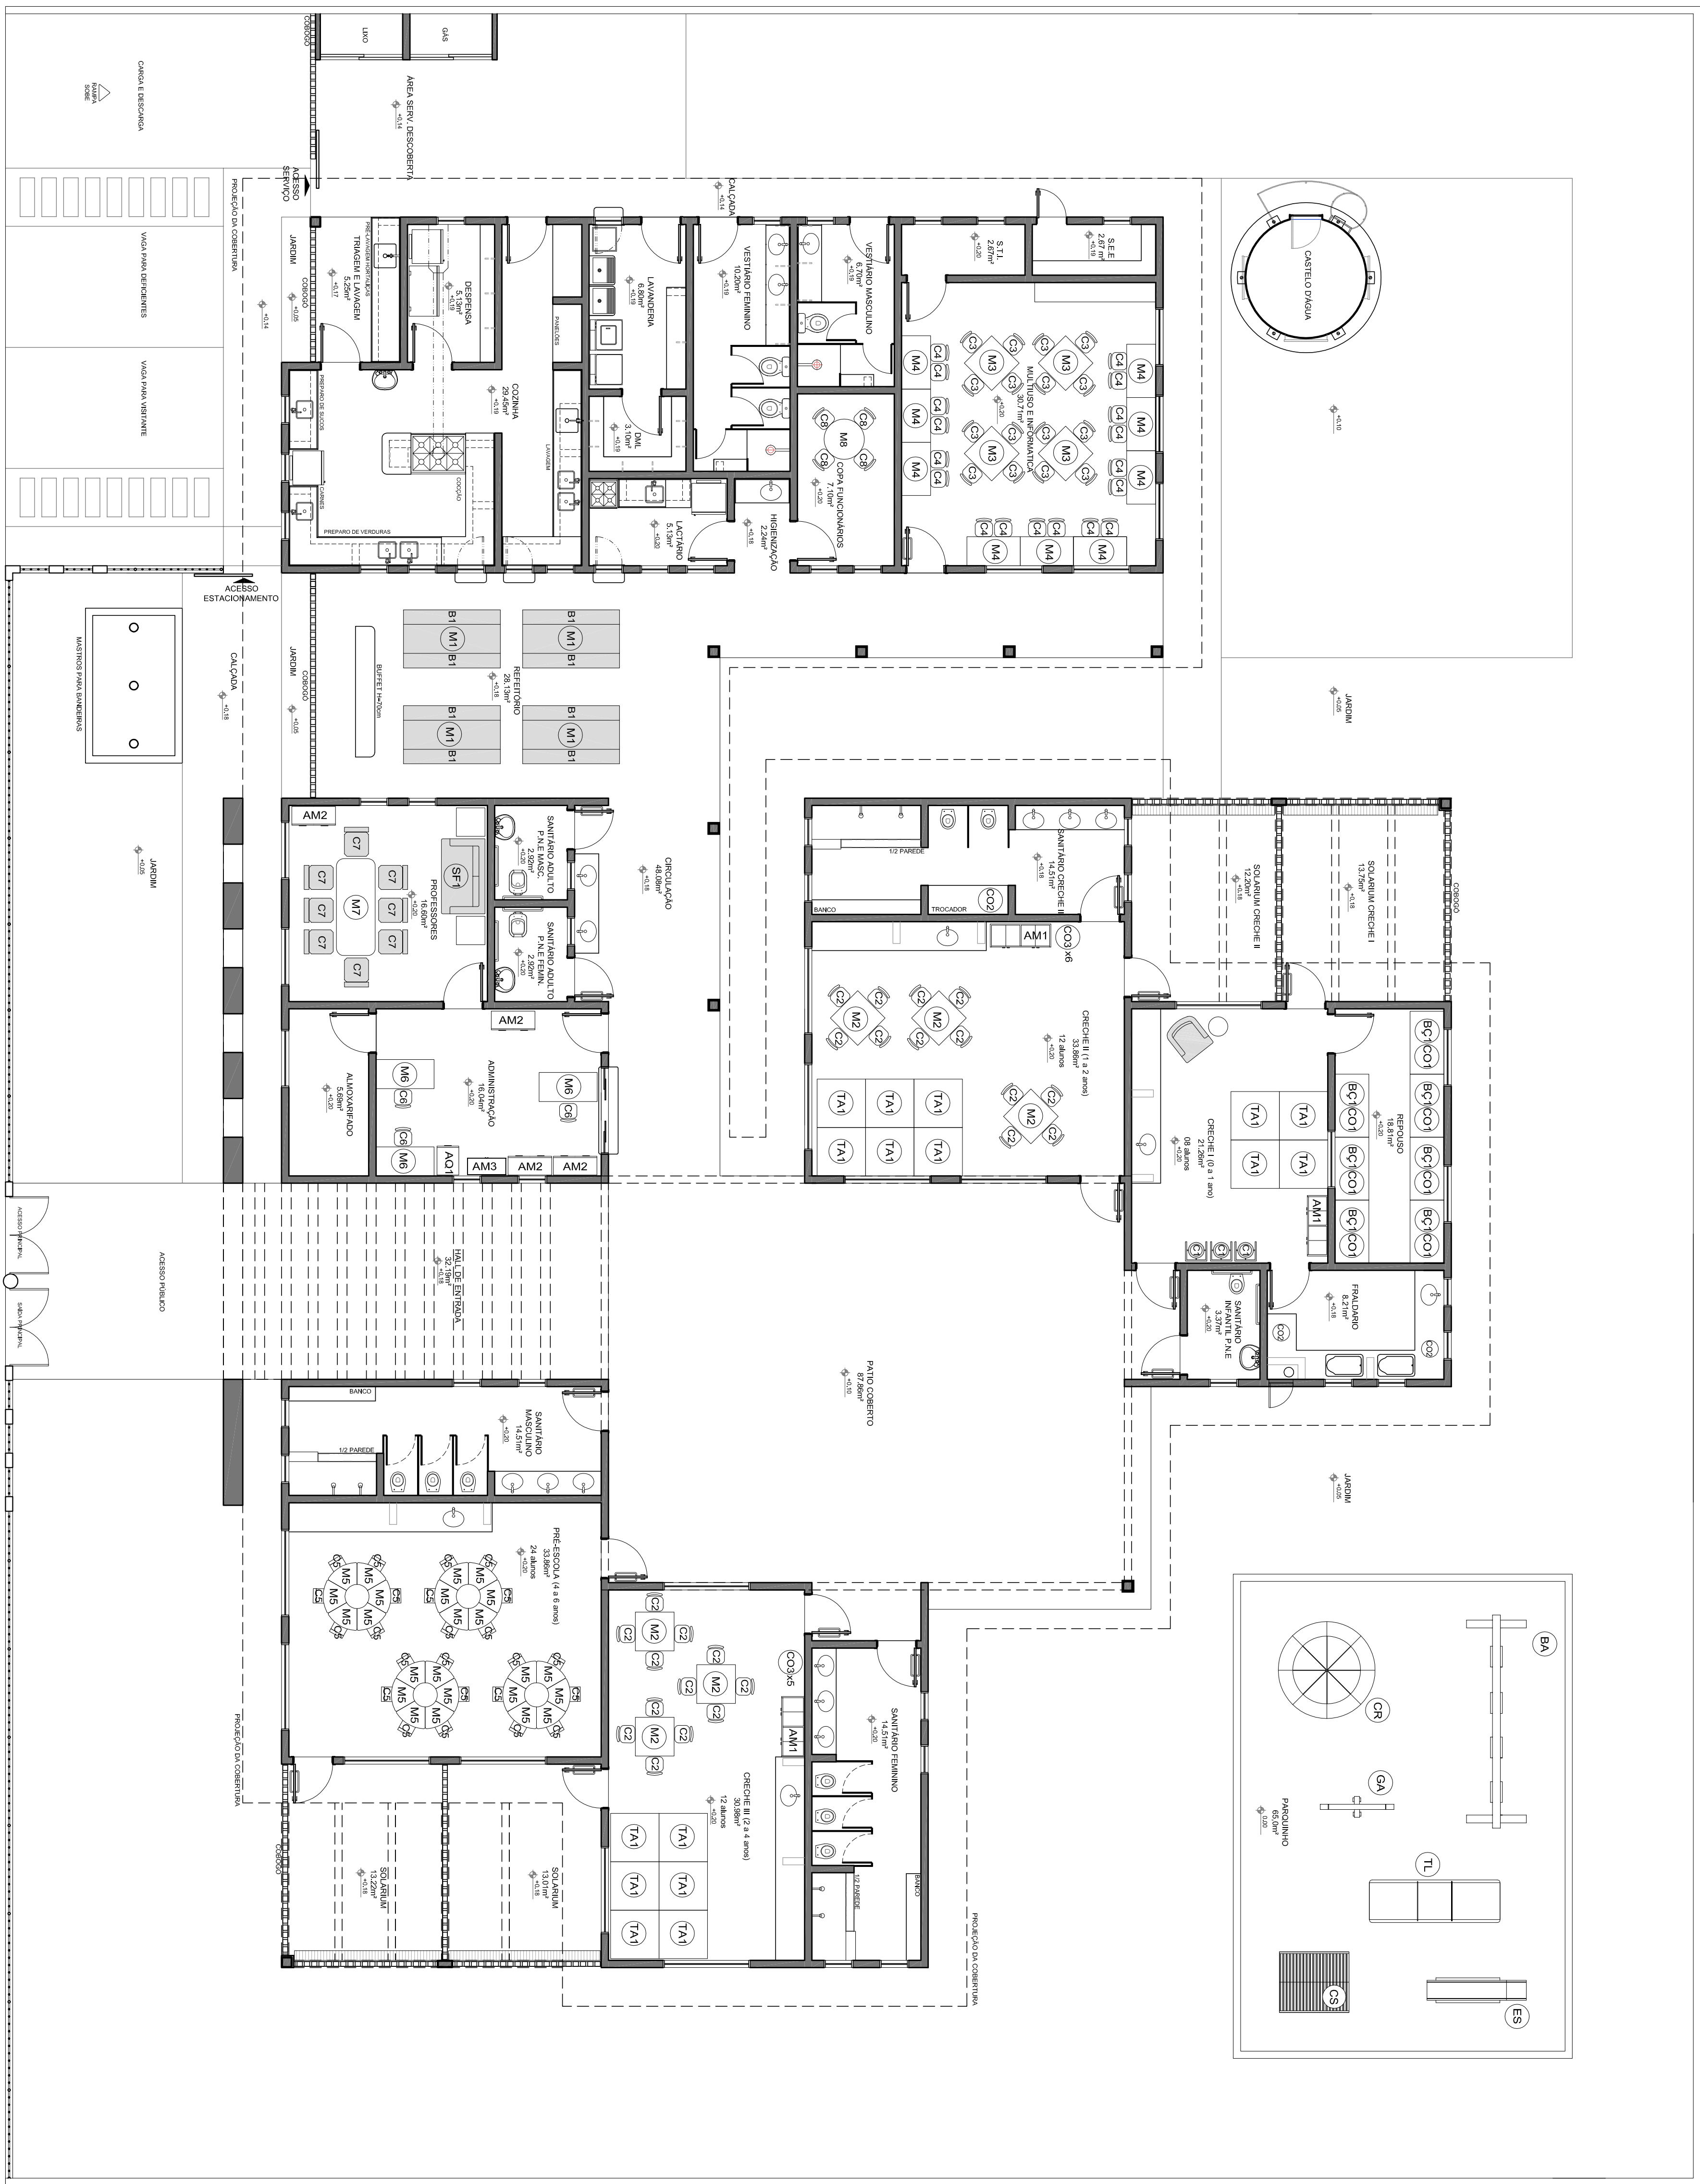


[illegible]

1 PLANTA BAIXA
ESCALA 1/75

[illegible]