





5	SF1	CAR 3020	5950	20
6	SF2	CAR 3020	4950	4
7	SF3	CAR 3020	6500	22
8	SF4	CAR 3020	4400	2
9	SF5	CAR 3020	2500	2
10	SF6	CAR 3020	6400	11
11	SF7	CAR 3020	3000	10
12	SF8	CAR 3020	3350	10
13	SF9	CAR 3020	4700	10
14	SF10	CAR 3020	2600	22
15	SF20	CAR 3020	6050	20

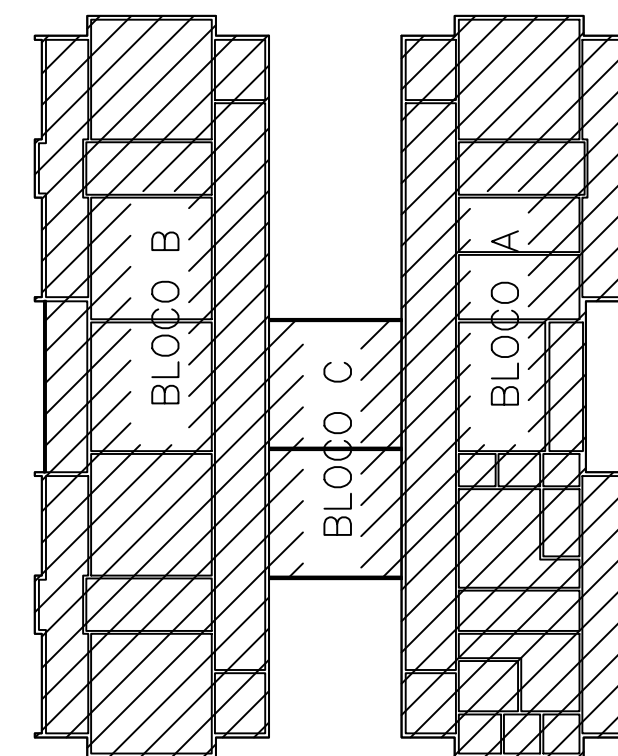

1 - MEDIDAS EM mm, ELEVACÕES EM m SALVO INDICAÇÃO EM CONTRÁRIO.

<p>CONTRATADA: VIAVOZ EIRELI</p>	<p>AUTORIA DE PROJETO: FABRICIO LACERDA SILVA</p>	<p>RT: JOSÉ H. R. BAESSE</p>
	<p>REG. CREIA: 88752D</p>	<p>REG. CREIA: 53.341D</p>
	<p>ASS: </p>	<p>ASS: </p>

CONTRATANTE: PREFEITURA MUNICIPAL DE SANTA LUZIA

PROGRAMA:	PROJETO PROGRAMA PROINFÂNCIA
-----------	------------------------------

MUNICÍPIO/ÁREA: SANTA LUZIA

TÍTULO:	<p>UMEI BOM DESTINO</p> <p>PROJETO METÁLICO DETALHADO</p> <p>COBERTURA - BLOCO B - PLANTA E ELEVAÇÕES</p>
---------	---

DATA: 17/09/2021	ESCALA: 1/75	PRANCHA: 7/11
ARQUIVO: 07_A1_PREF SANTA LUZIA UMEI BOM DESTINO DETALHADO EM VO		