



VISTA LATERAL EXTERNA – ESTRUTURA

ESCALA 1:40

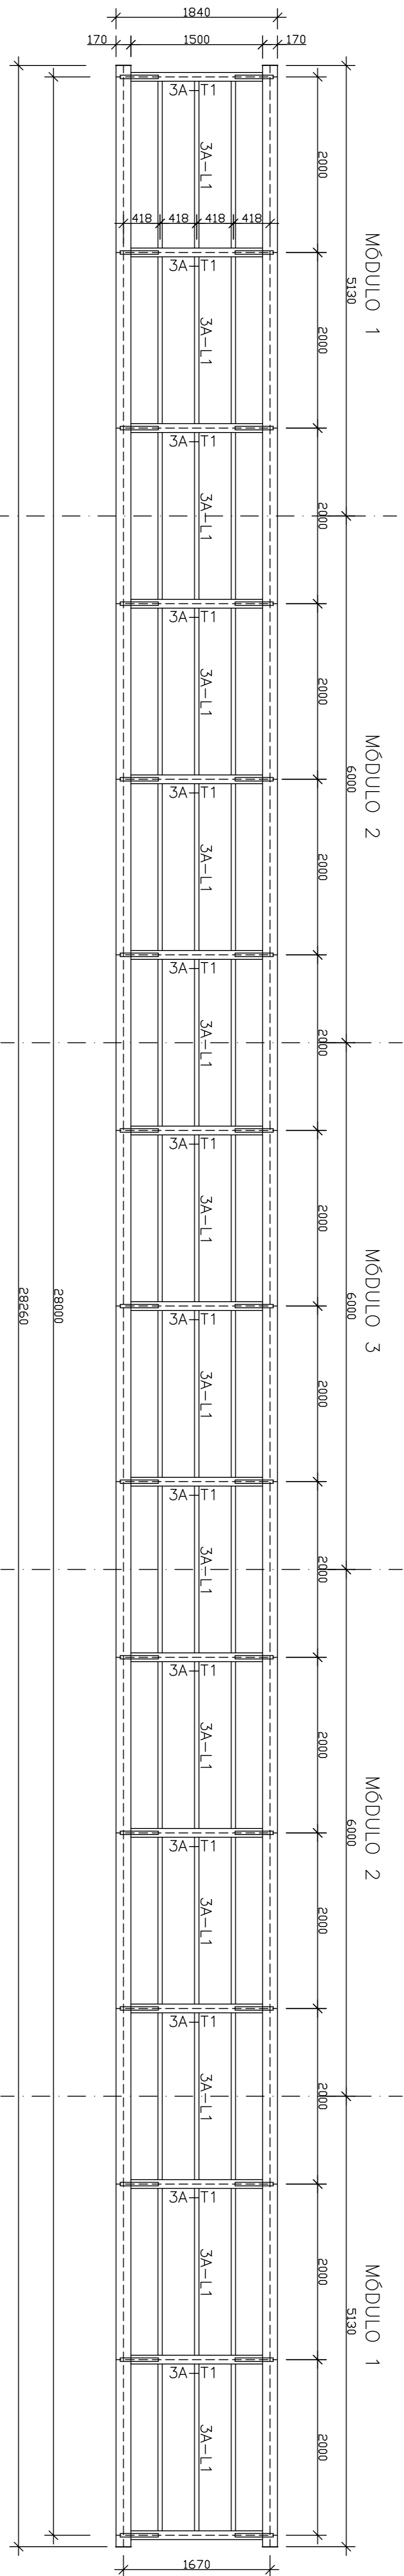


VISTA SUPERIOR – ESTRUTURA

ESCALA 1:40

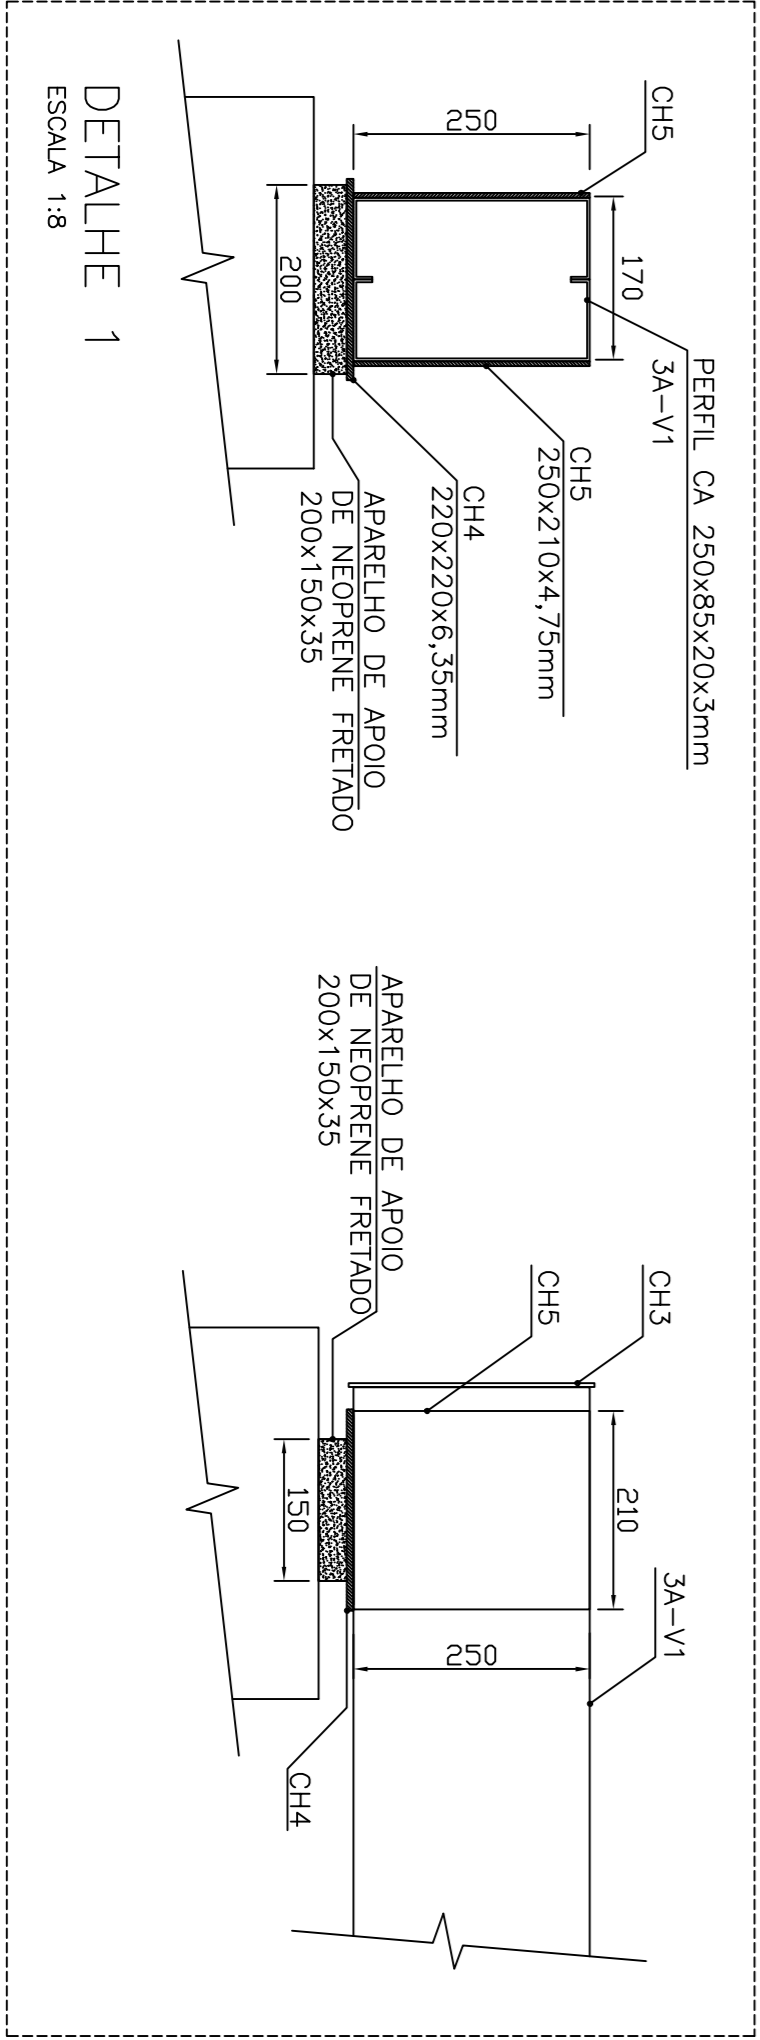

DETALHE 1

ESCALA 1:8

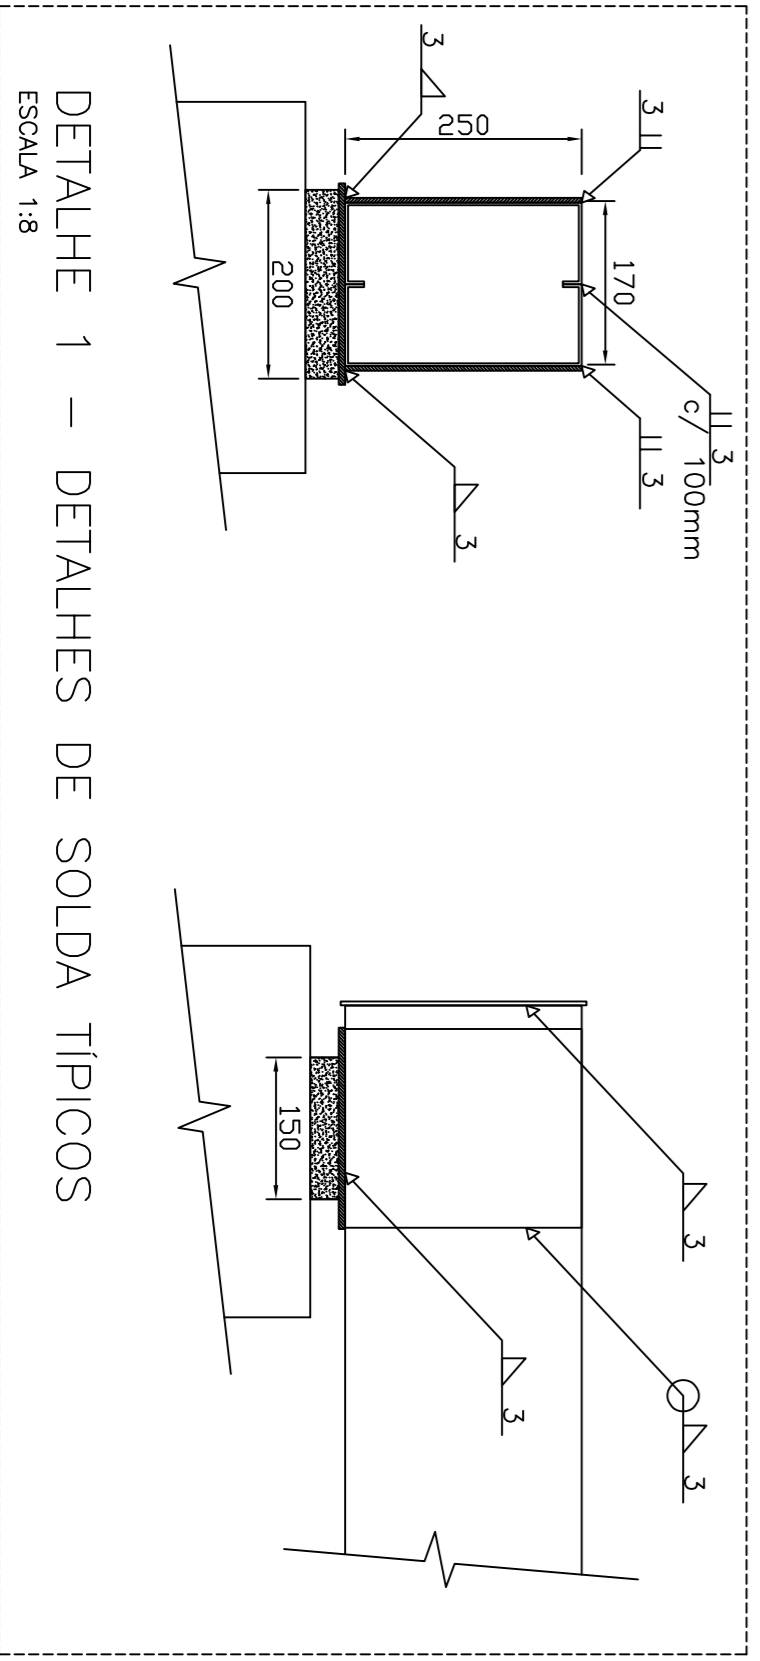

DETALHE 1 – DETALHES DE SOLDA TÍPICOS

ESCALA 1:8

				00	PROJETO ESTRUTURAL	05/10			
				REV	DESCRIÇÃO	DATA	EXEC.	VERIF.	APROV.
CONTRATADA:				R <small>EG</small> 006X					
VIAVOZ EIRELI				R <small>EG</small> 006X					
				28.08.00					
				R <small>EG</small> 006X					
				28.08.00					
				R <small>EG</small> 006X					
				28.08.00					