



MÓDULO 2 – EXTERNO

ESCALA 1:20

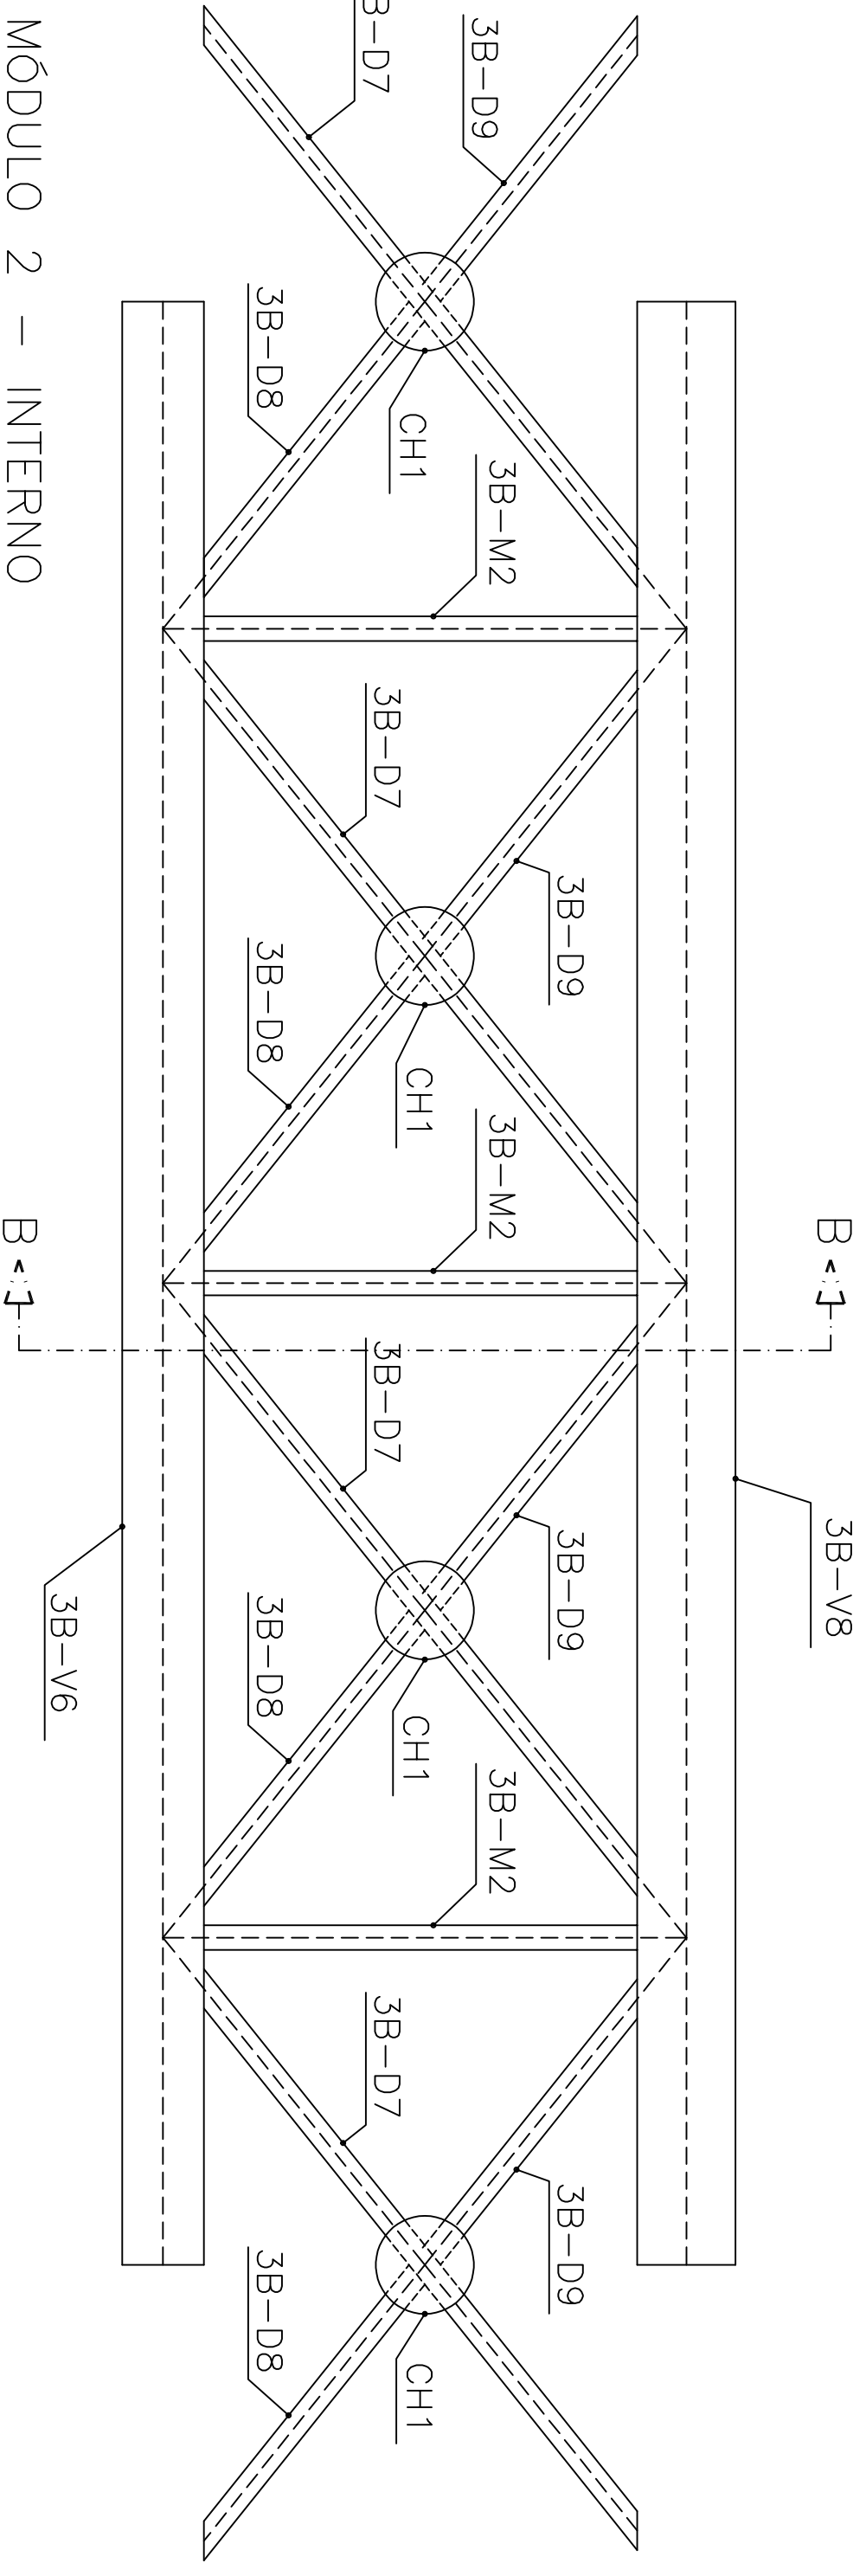


MÓDULO 2 – INTERNO

ESCALA 1:20

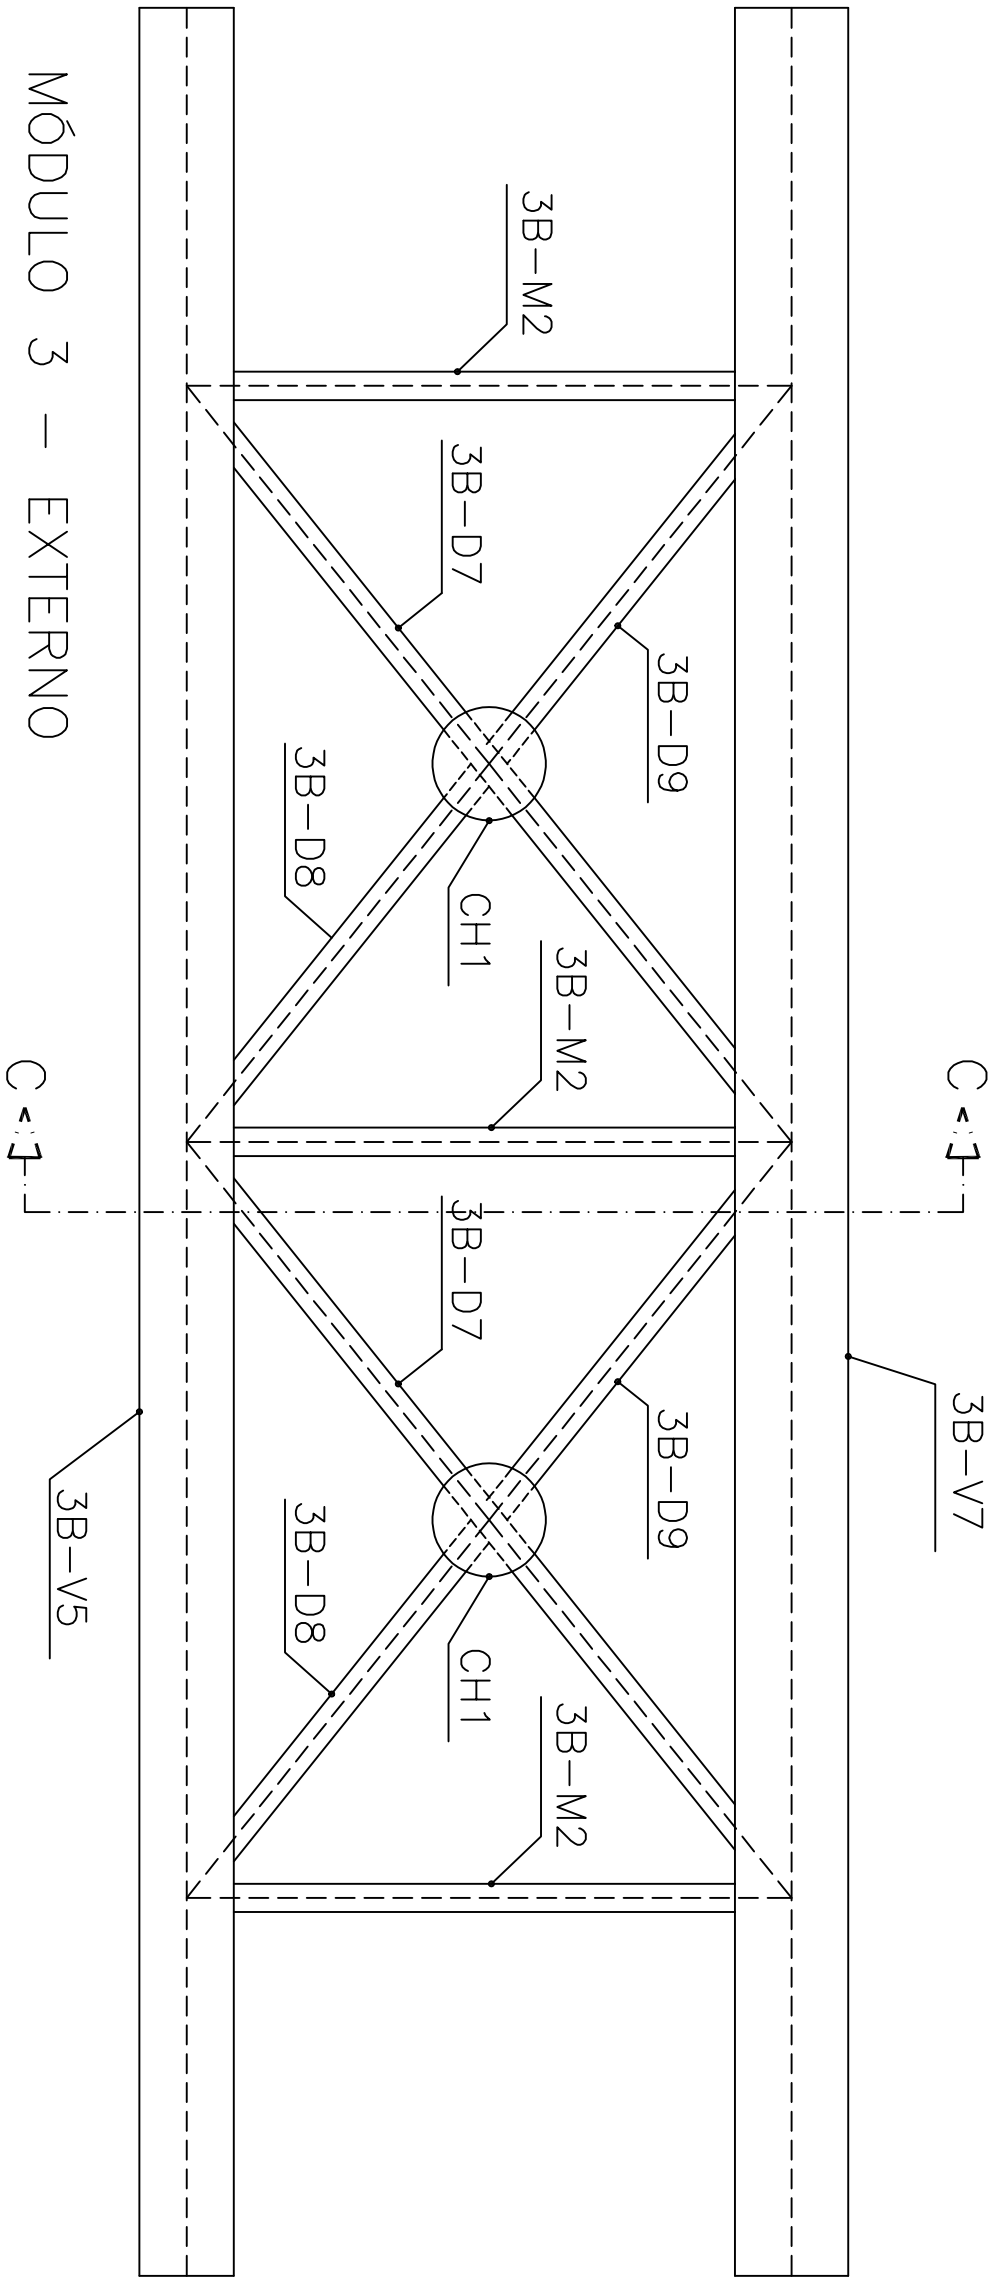


MÓDULO 3 – EXTERNO

ESCALA 1:20

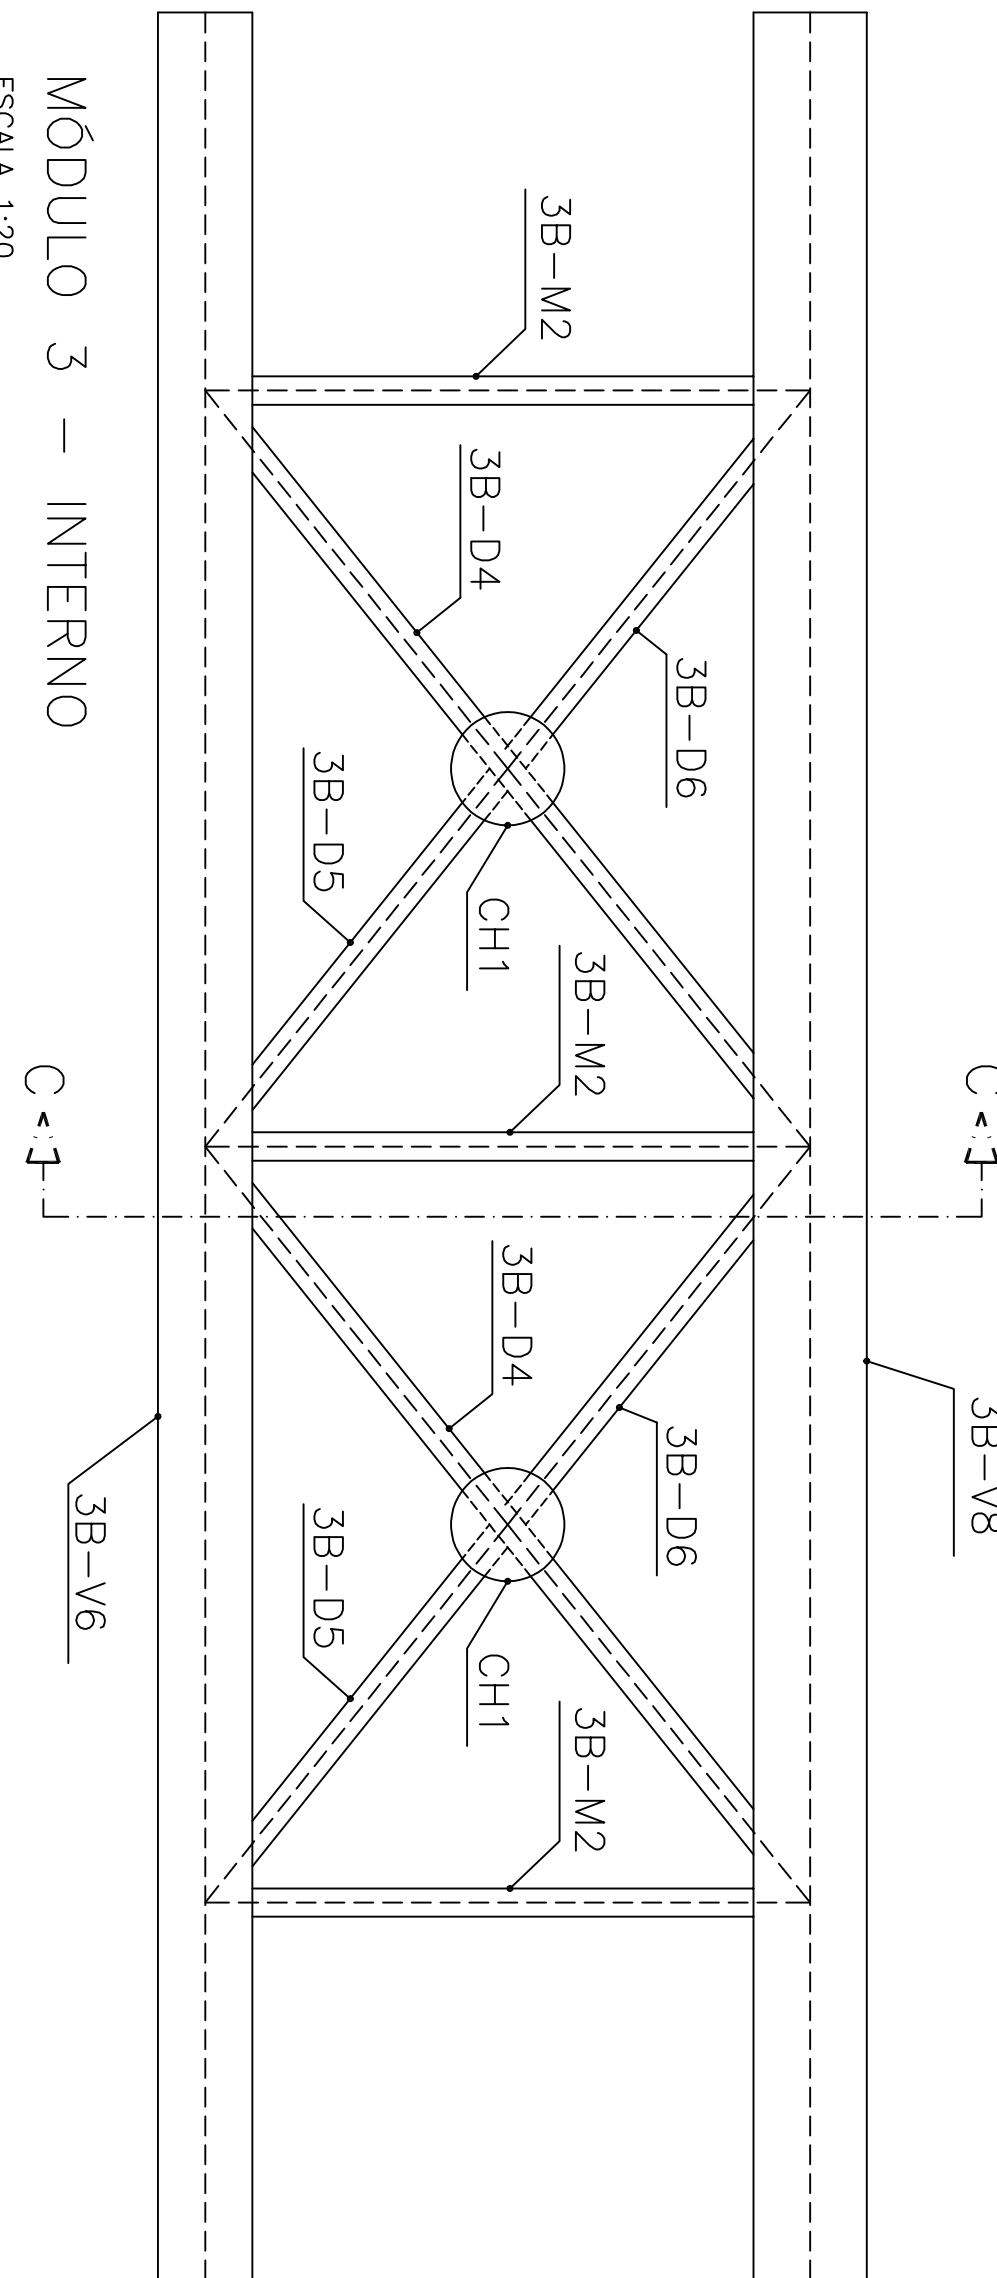


MÓDULO 3 – INTERNO

ESCALA 1:20

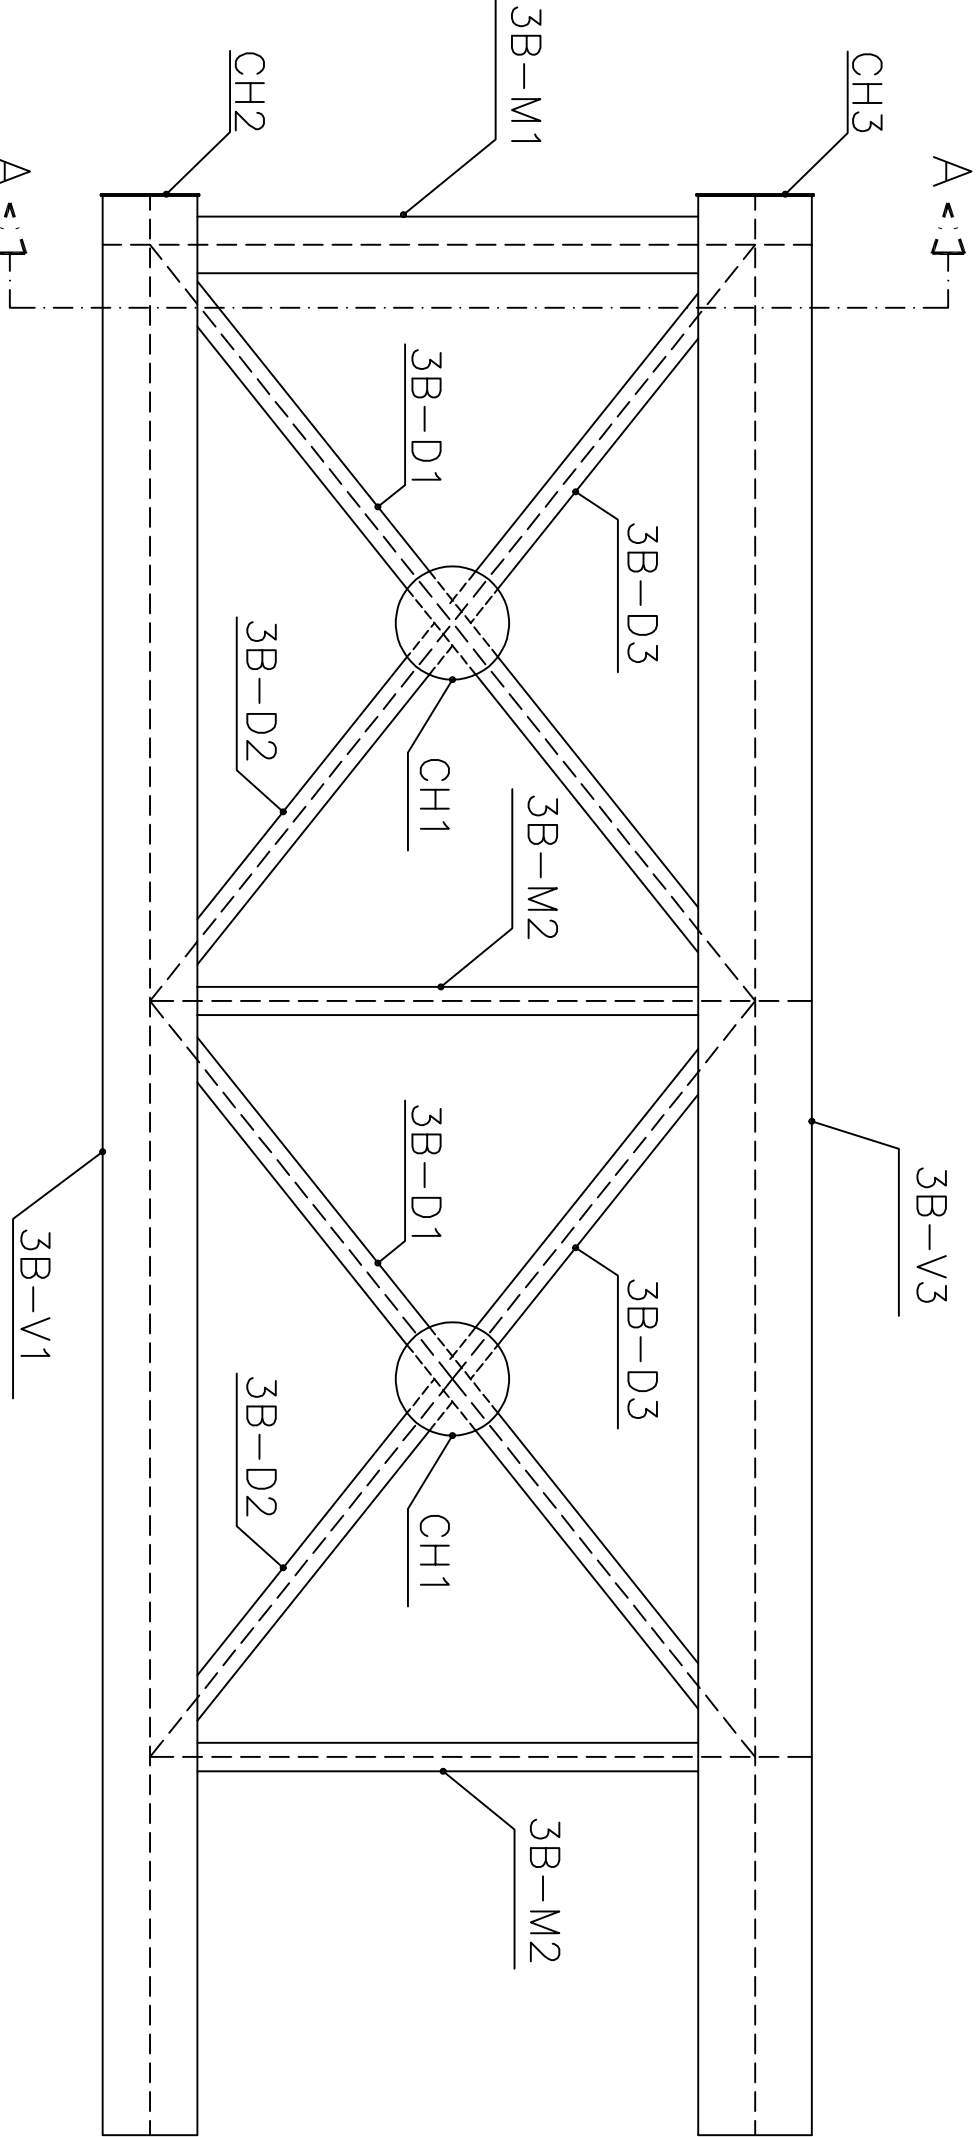

MÓDULO 1 – EXTERNO

ESCALA 1:20

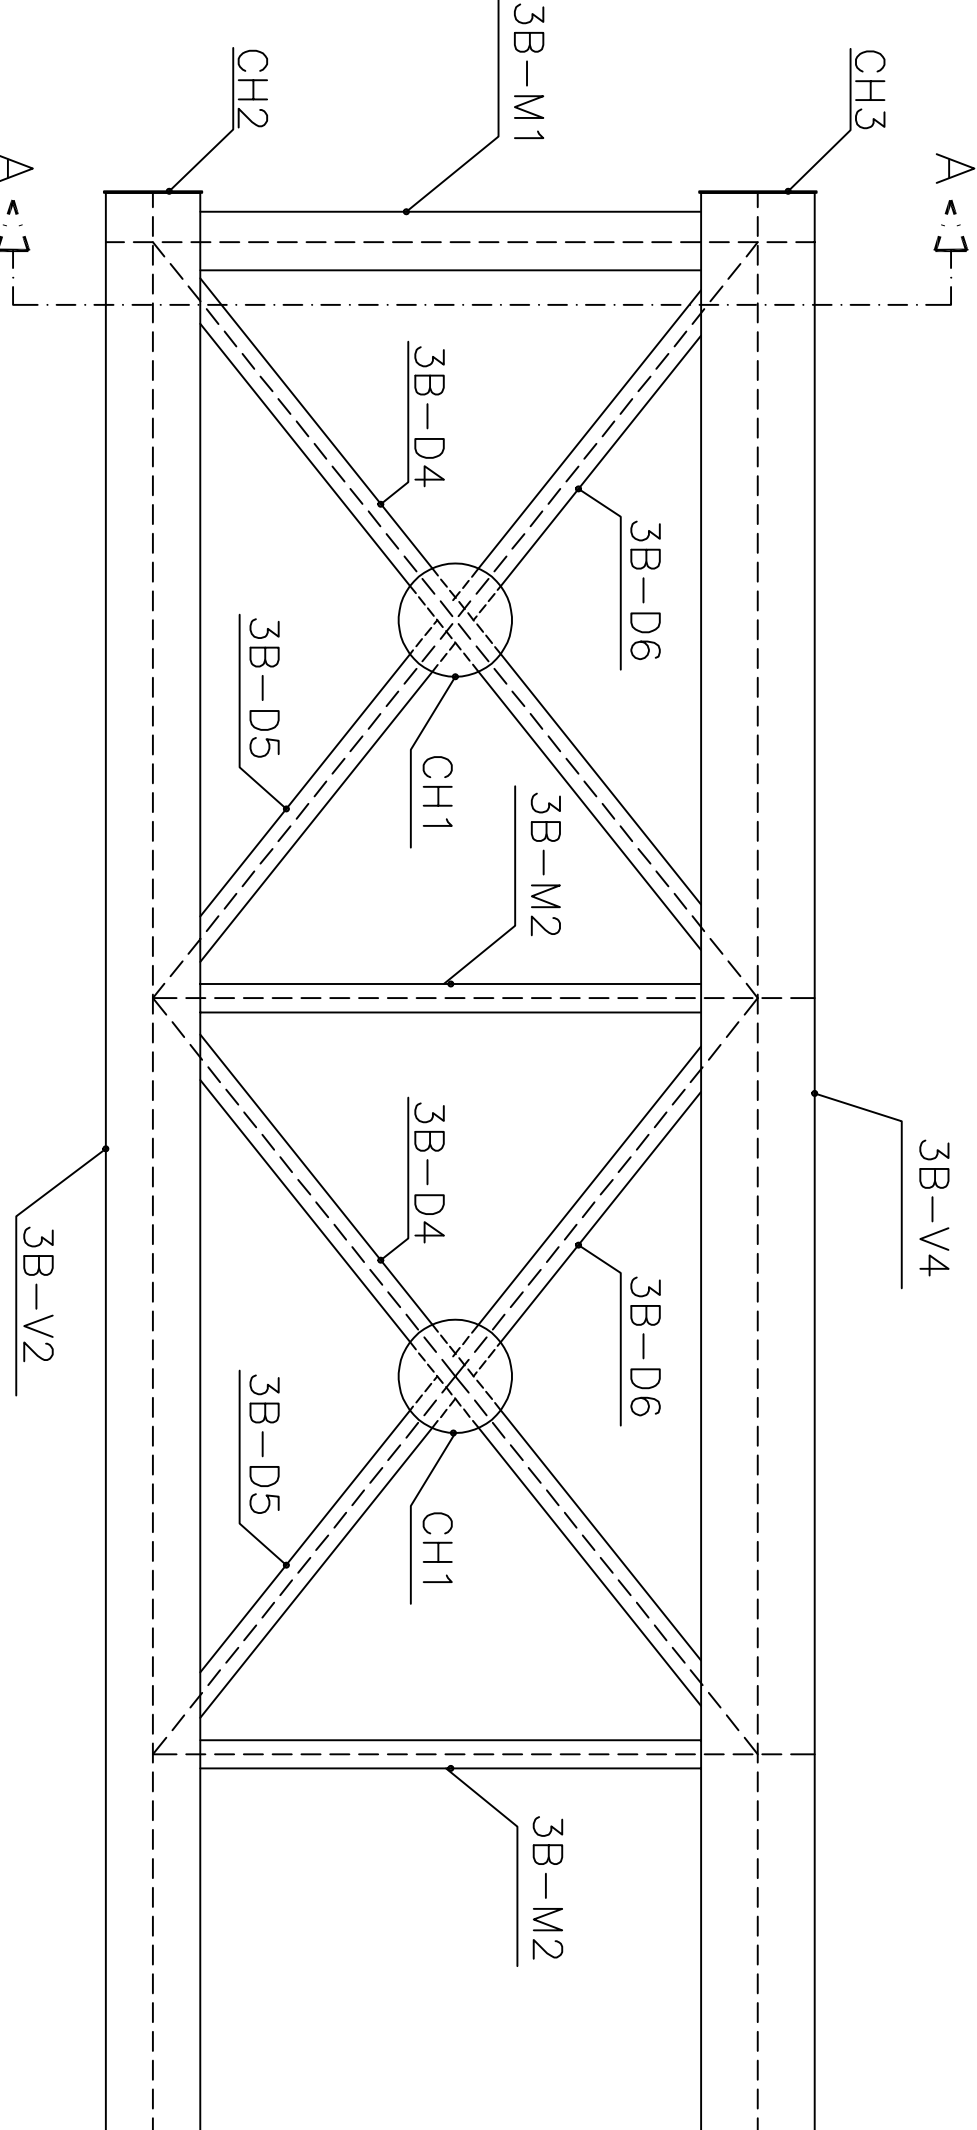

MÓDULO 1 – INTERNO

ESCALA 1:20



PREFEITURA MUNICIPAL DE SANTA LUZIA

PASSARELAS AV. BRASILIA/AV. FRIMISA

SANTALUZIAMG

PROJETO ESTRUTURAL  
PASSARELA 3B – PONTE 03 – AVENIDA BRASILIA/FRIMISA  
VISTAS DOS MÓDULOS 1, 2 E 3

DATA: OUTUBRO/2021  
ARQUIVO: INDICADA

FRANCIA: