




COBERTURA – ARMADURA NEGATIVA HORIZONTAL

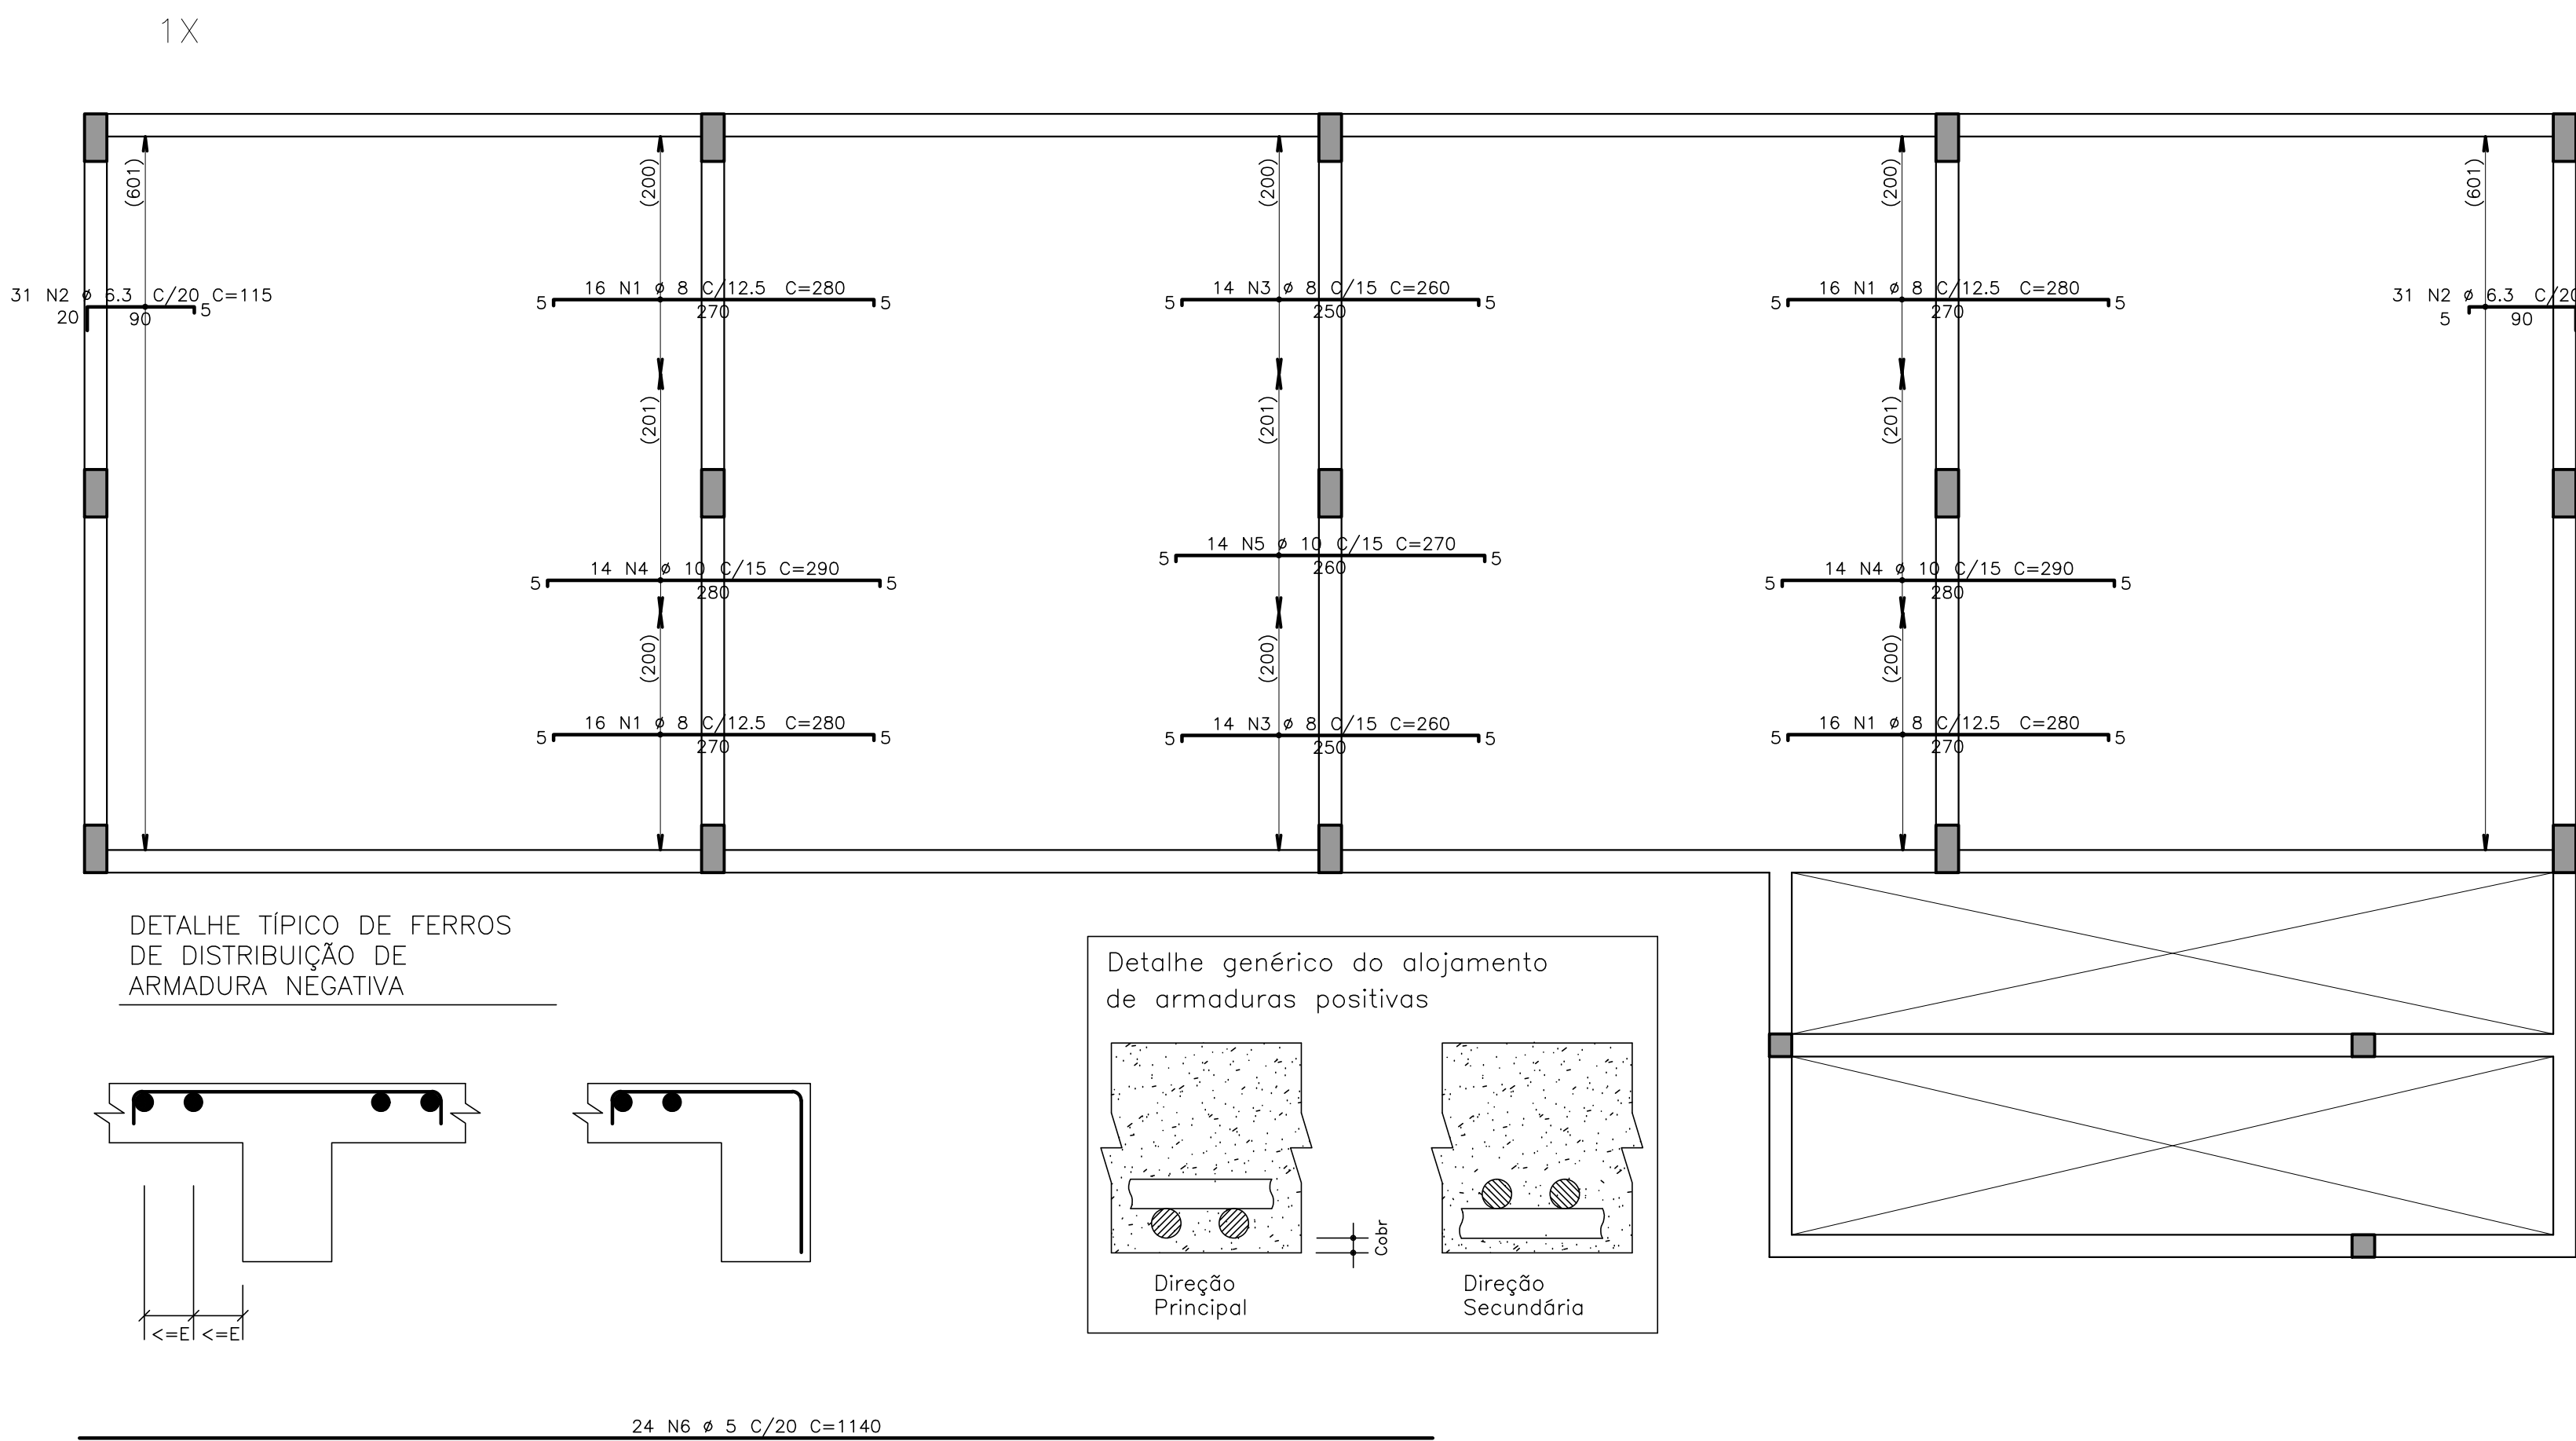


COBERTURA – ARMADURA NEGATIVA VERTICAL

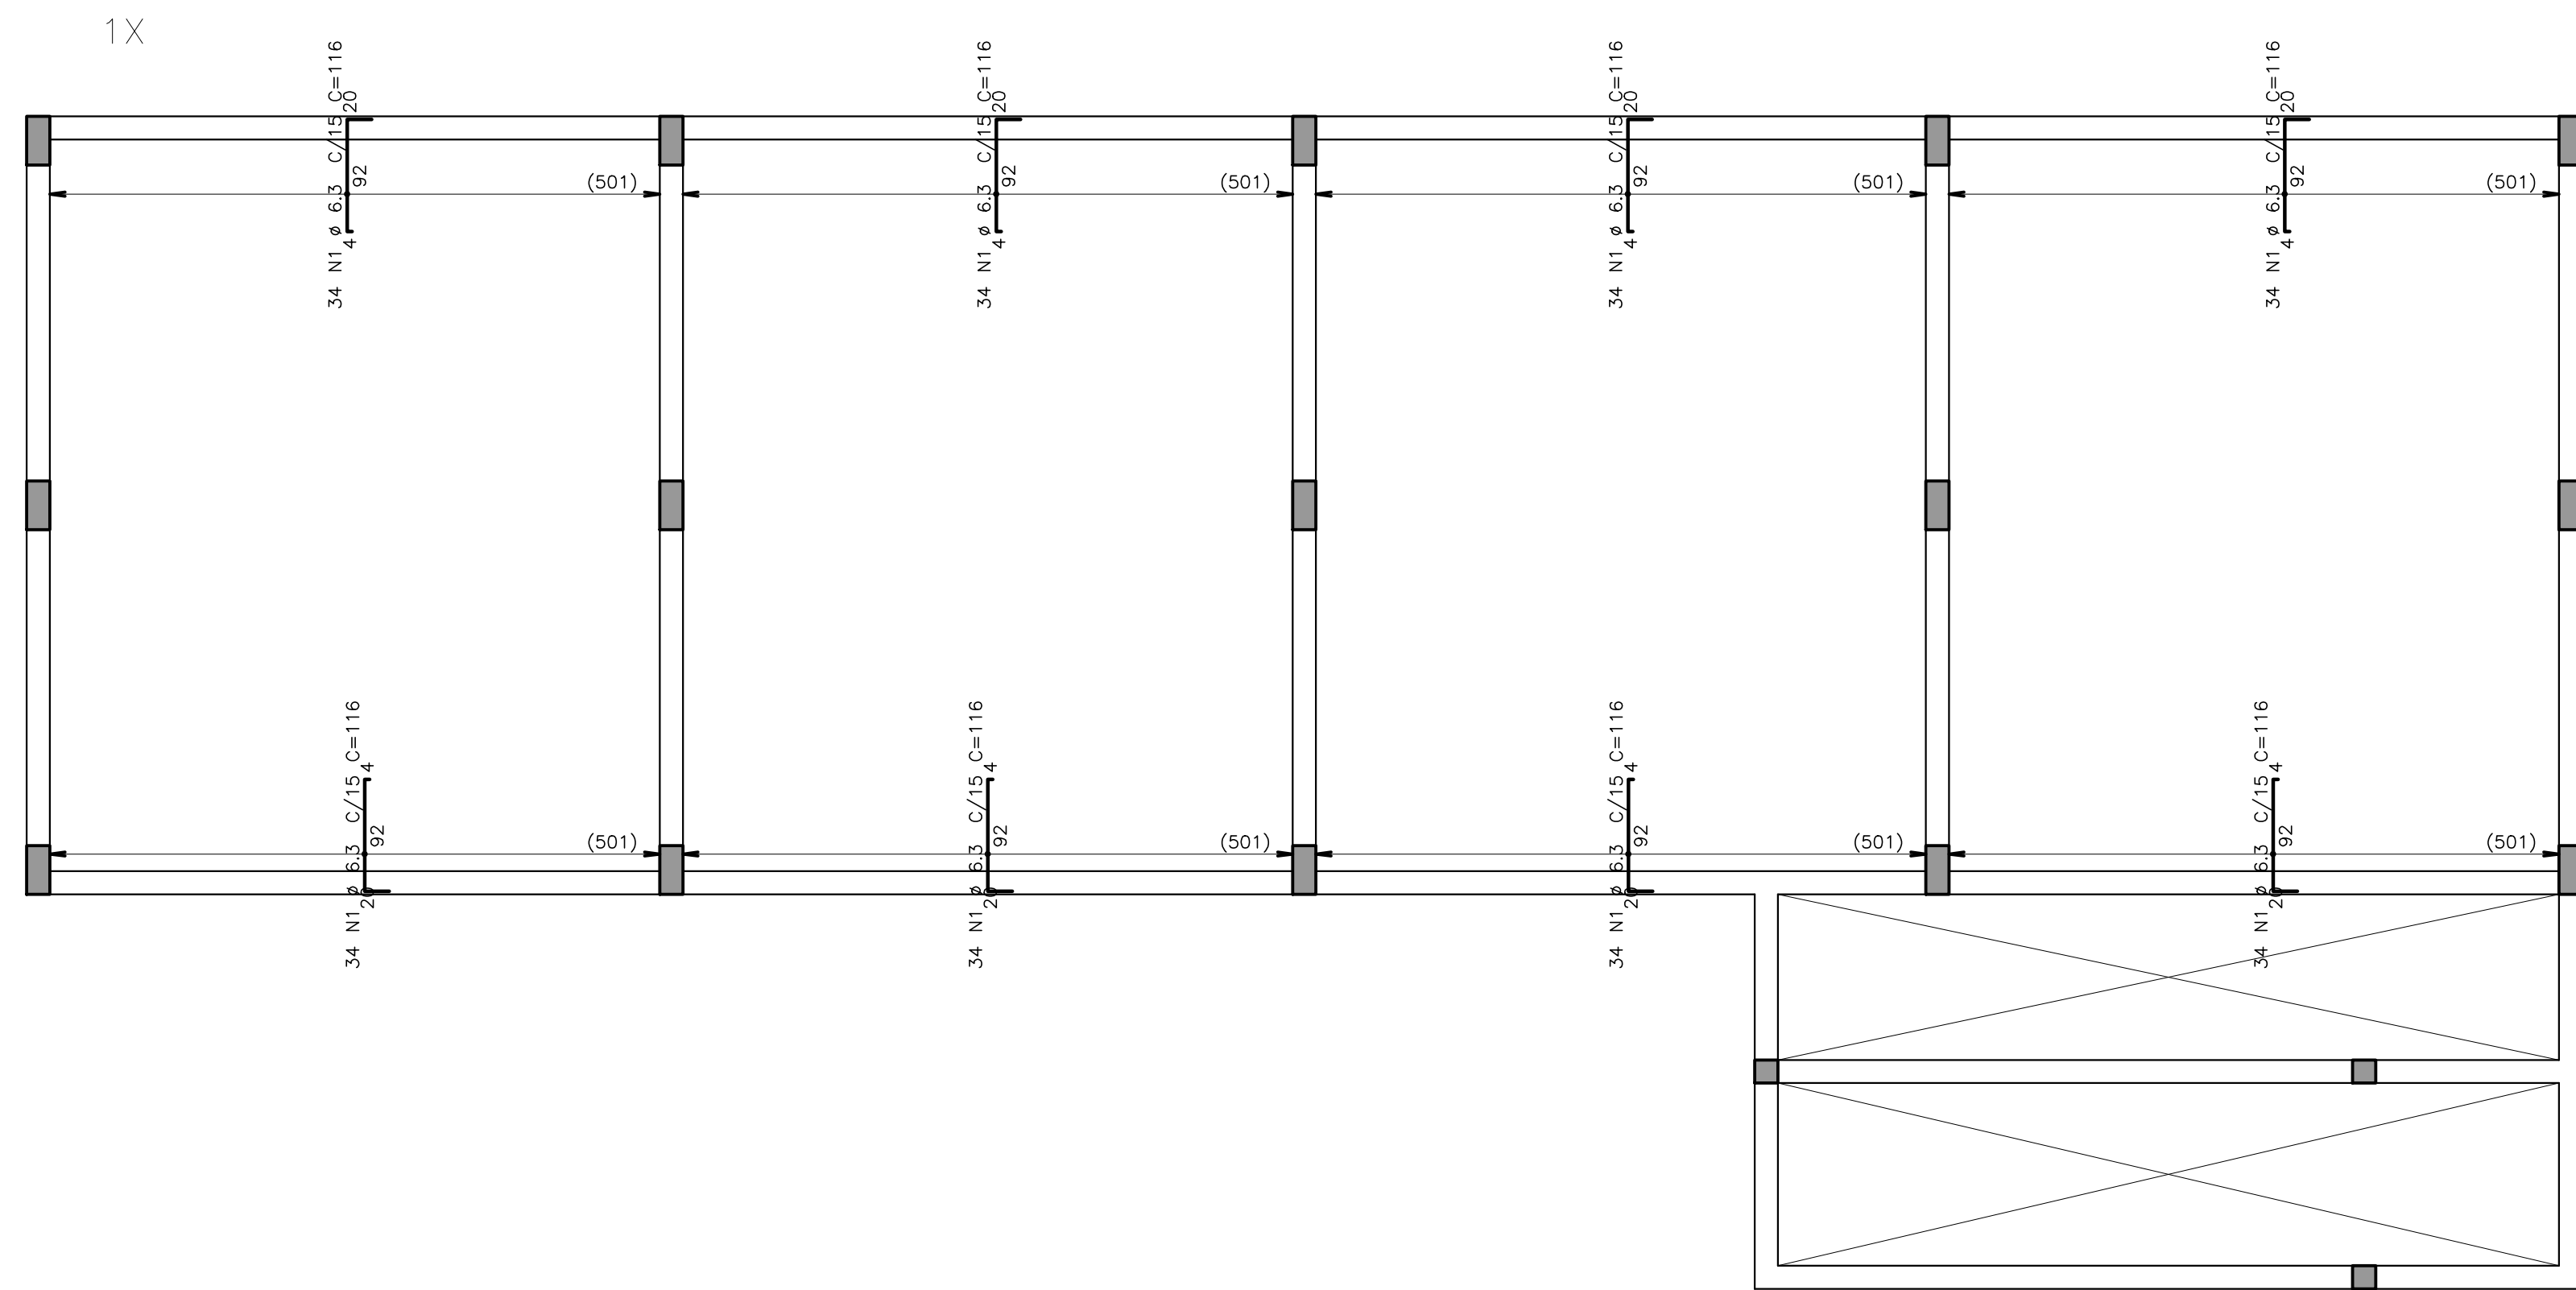

COBERTURA – ARMADURA POSITIVA HORIZONTAL

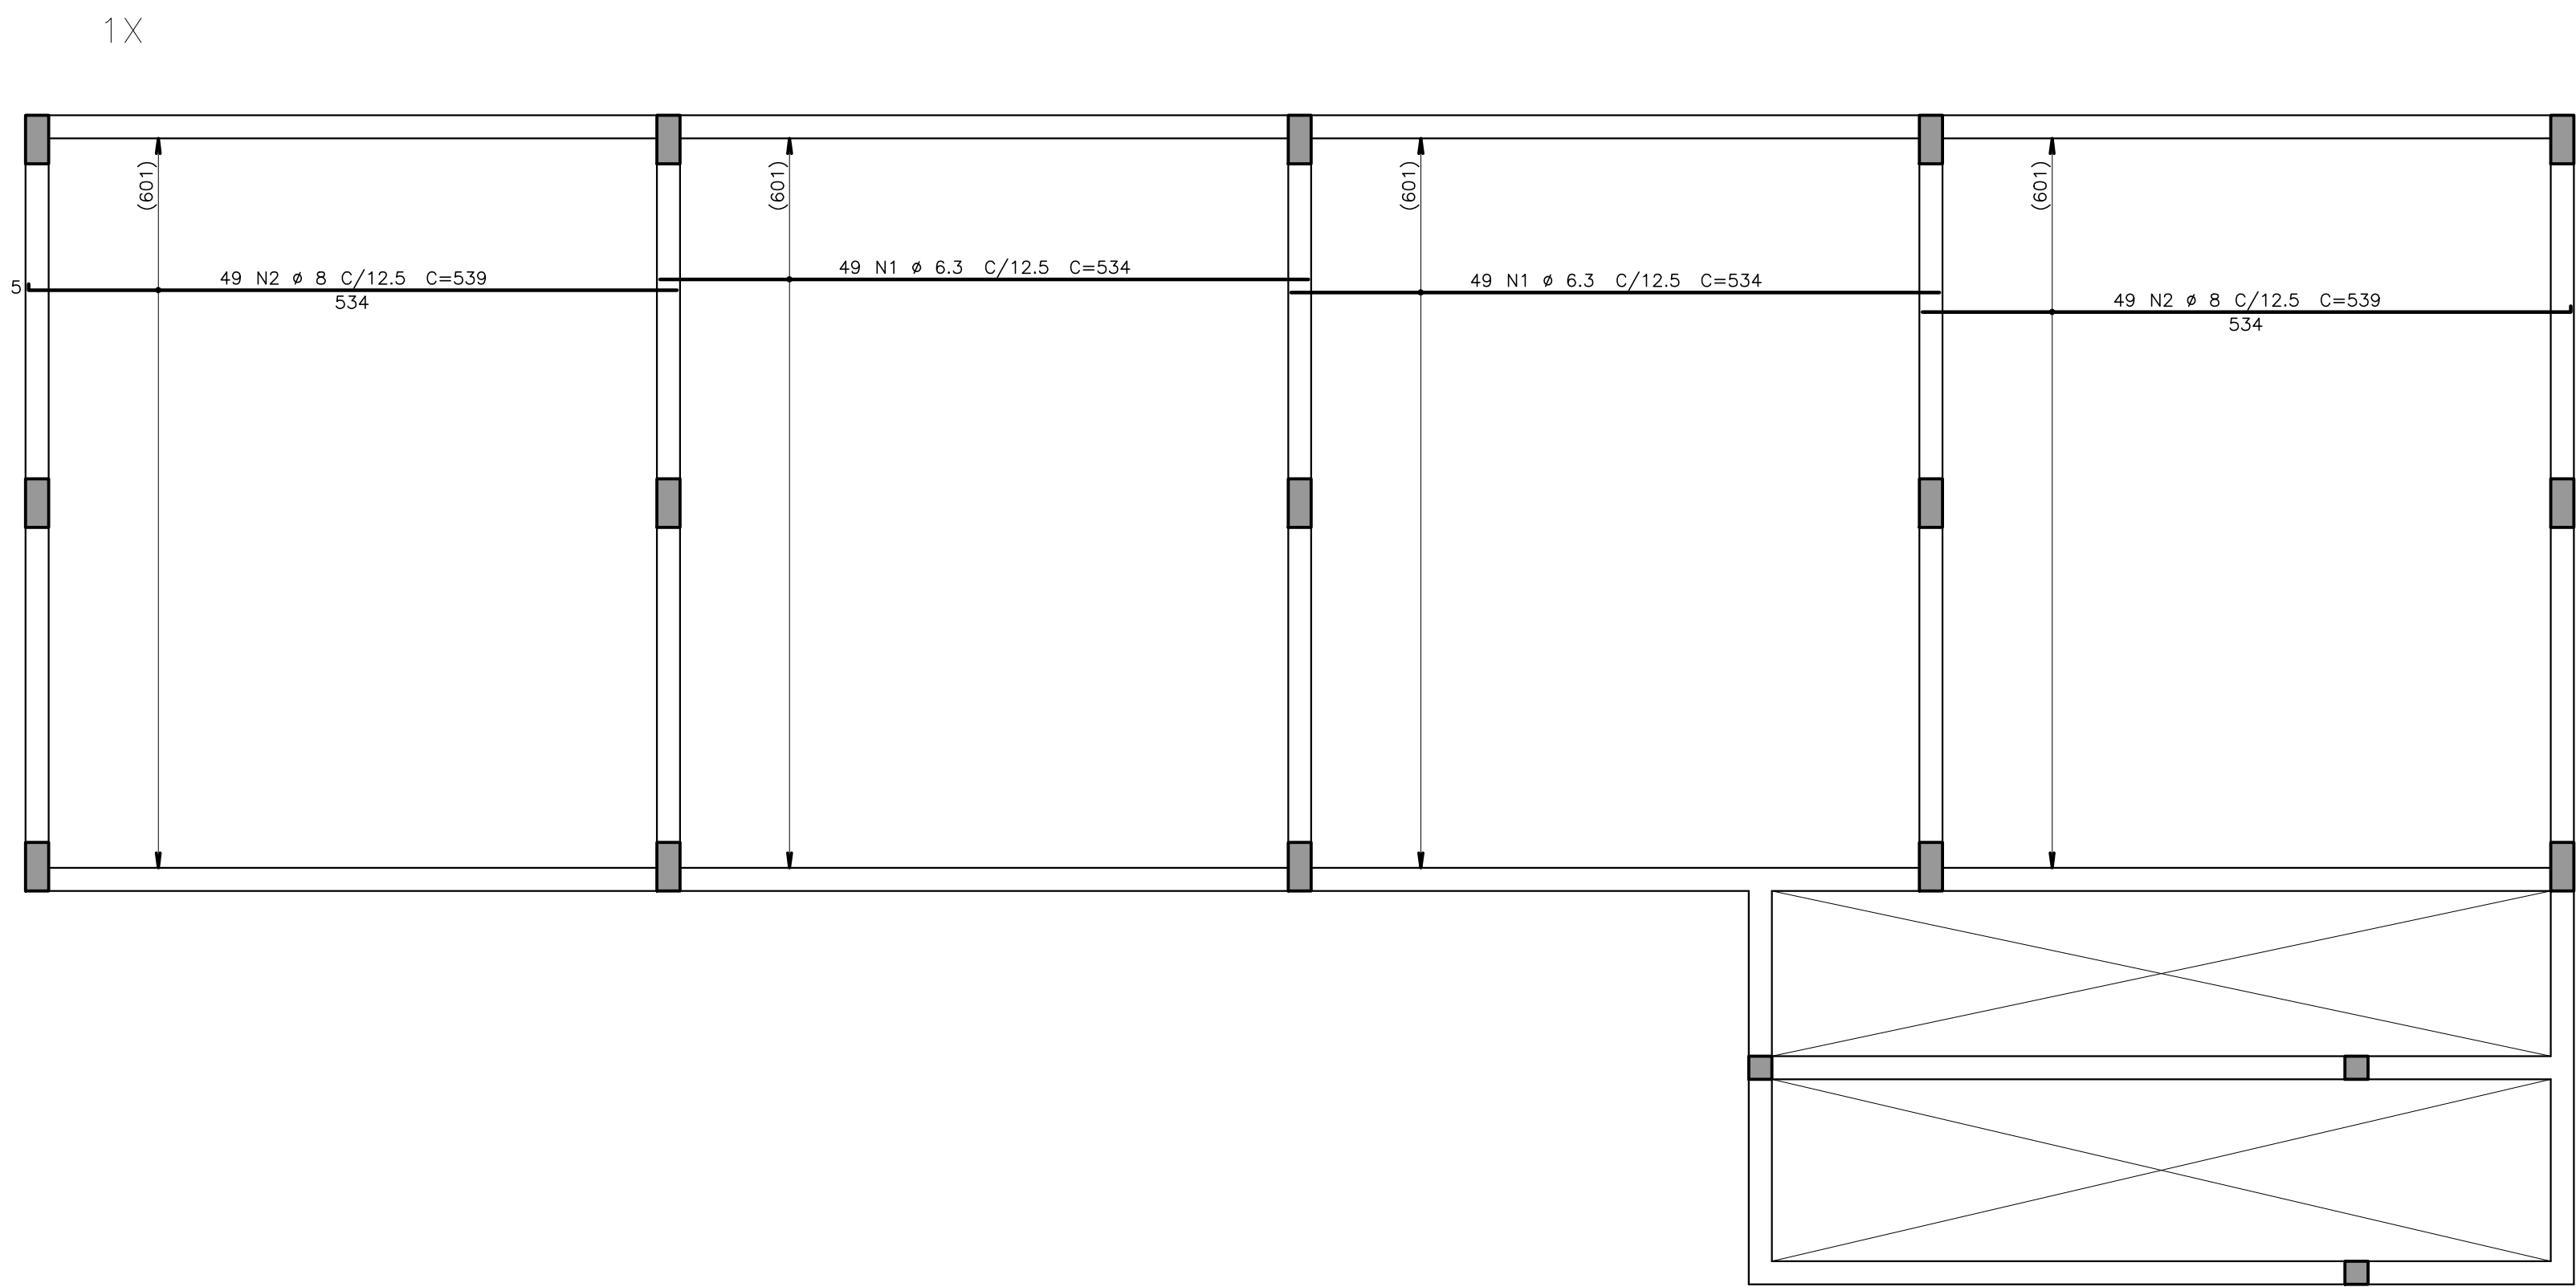

COBERTURA – ARMADURA POSITIVA VERTICAL

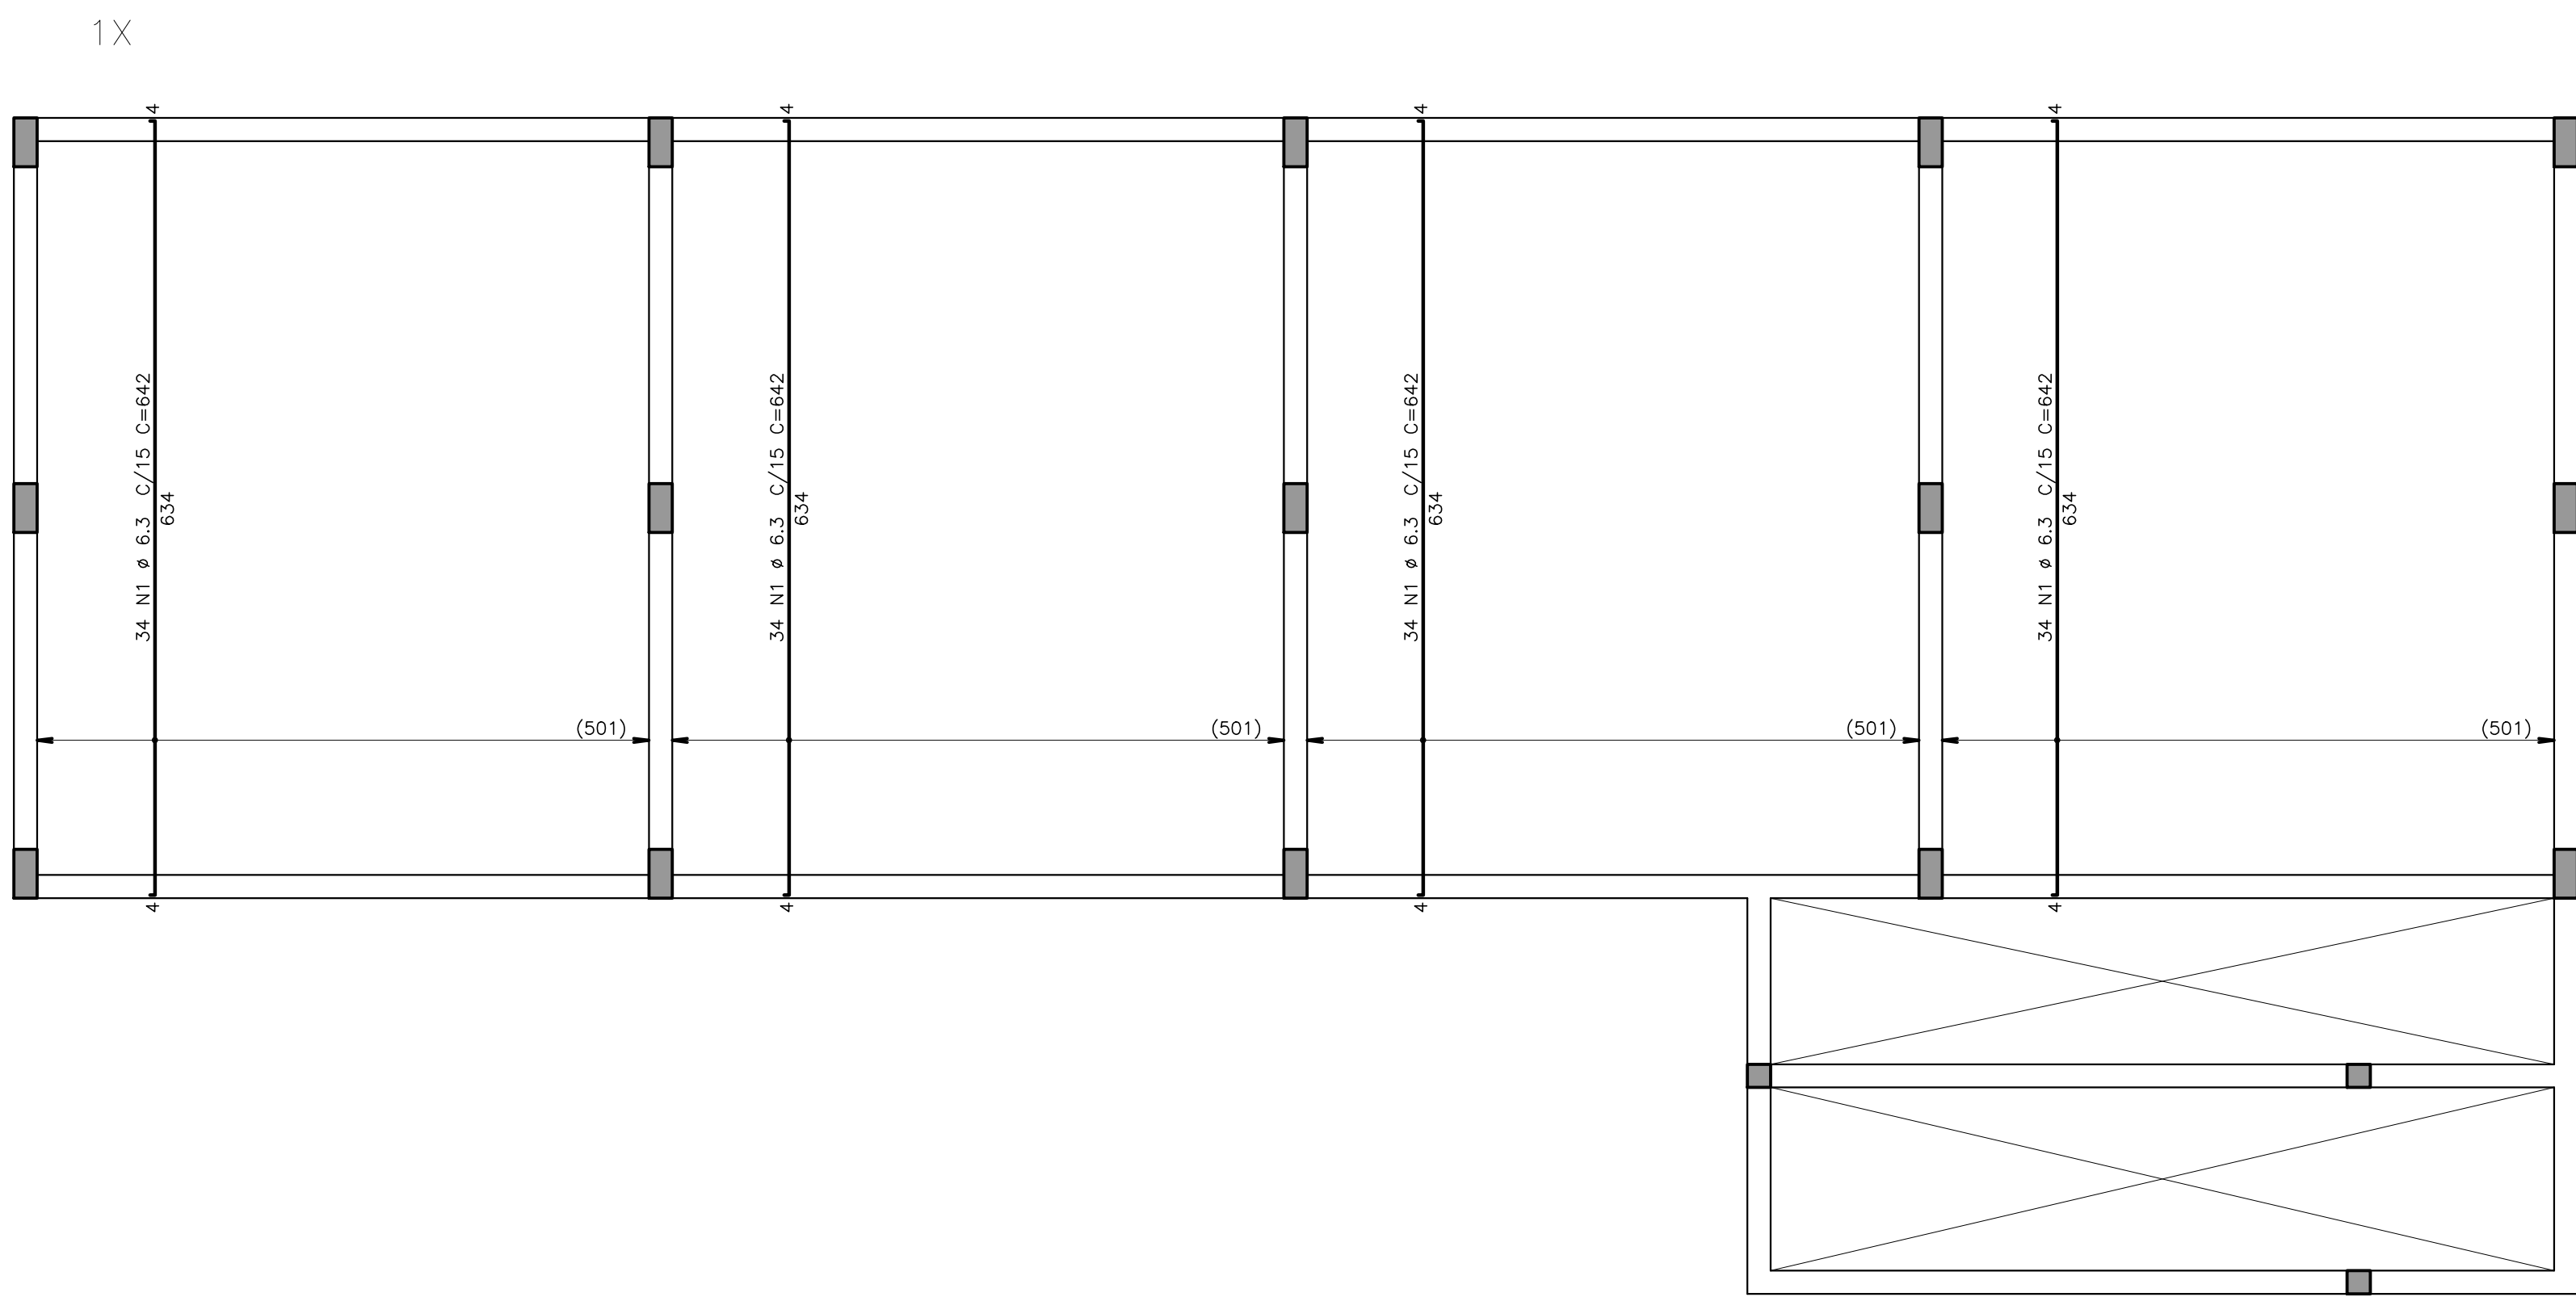

ÇO	POS	BIT (mm)	QUANT	COMPRIMENTO UNIT (cm)	TOTAL (cm)
COBERTURA – ARMADURA NEGATIVA HORIZONTAL					
ÇO	1	8	64	280	17920
ÇO	2	6,3	62	115	7130
ÇO	3	8	28	260	7280
ÇO	4	10	28	290	8120
ÇO	5	10	14	270	3780
ÇO	6	5	24	1140	27360
COBERTURA – ARMADURA NEGATIVA VERTICAL					
ÇO	1	6,3	272	116	31552
COBERTURA – ARMADURA POSITIVA HORIZONTAL					
ÇO	1	6,3	98	534	52332
ÇO	2	8	98	539	52822
COBERTURA – ARMADURA POSITIVA VERTICAL					
ÇO	1	6,3	136	642	87312

RESUMO AÇO CA 50-60				
ÇO	BIT (mm)	COMPR (m)	PESO (kg)	
ÇO	5	274	42	
ÇO	6,3	1783	437	
ÇO	8	780	308	
ÇO	10	119	42	
Peso Total			60B =	
Peso Total			50A =	